


LAYOUT PLAN

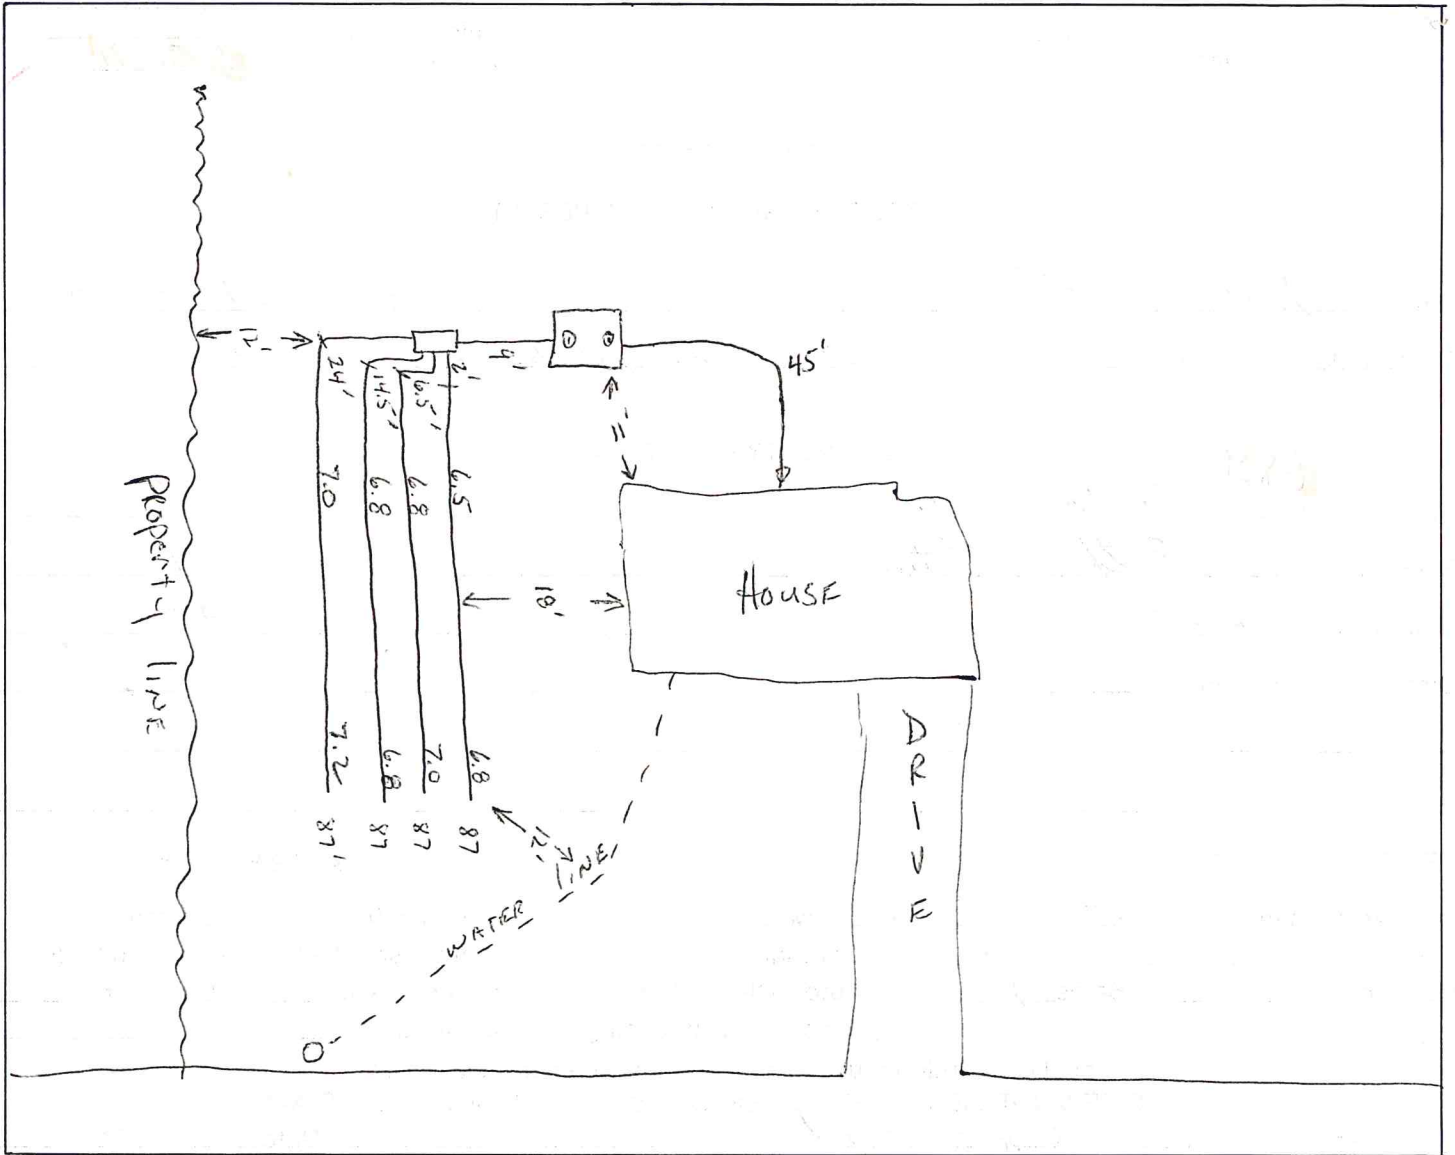

Lot: Width _____, Length _____, Total Square Footage _____

Septic Tank	Seepage field	Distance from seepage field
Capacity <u>CONCRETE</u> gal.	Total Length <u>348</u> Lin Ft.	To nearest well _____ ft.
Type material <u>1000</u>	Trench Width <u>36"</u> 18" to 36"	Pressure water line _____ ft.
Nearest well _____ ft.	Absorption area <u>1044</u> sq. ft.	To lot line _____ ft.
Nearest water line _____ ft.	Depth of trench <u>24"</u>	To building _____ ft.

Type and number of distribution boxes used: 1- CONCRETE

Kind and size of rock used: septic stone

Sewage system contractor: Rick Henderson

Date of final inspection 7-31, 19 91, by Scott M. Wilson, EHS

Sanitarian